
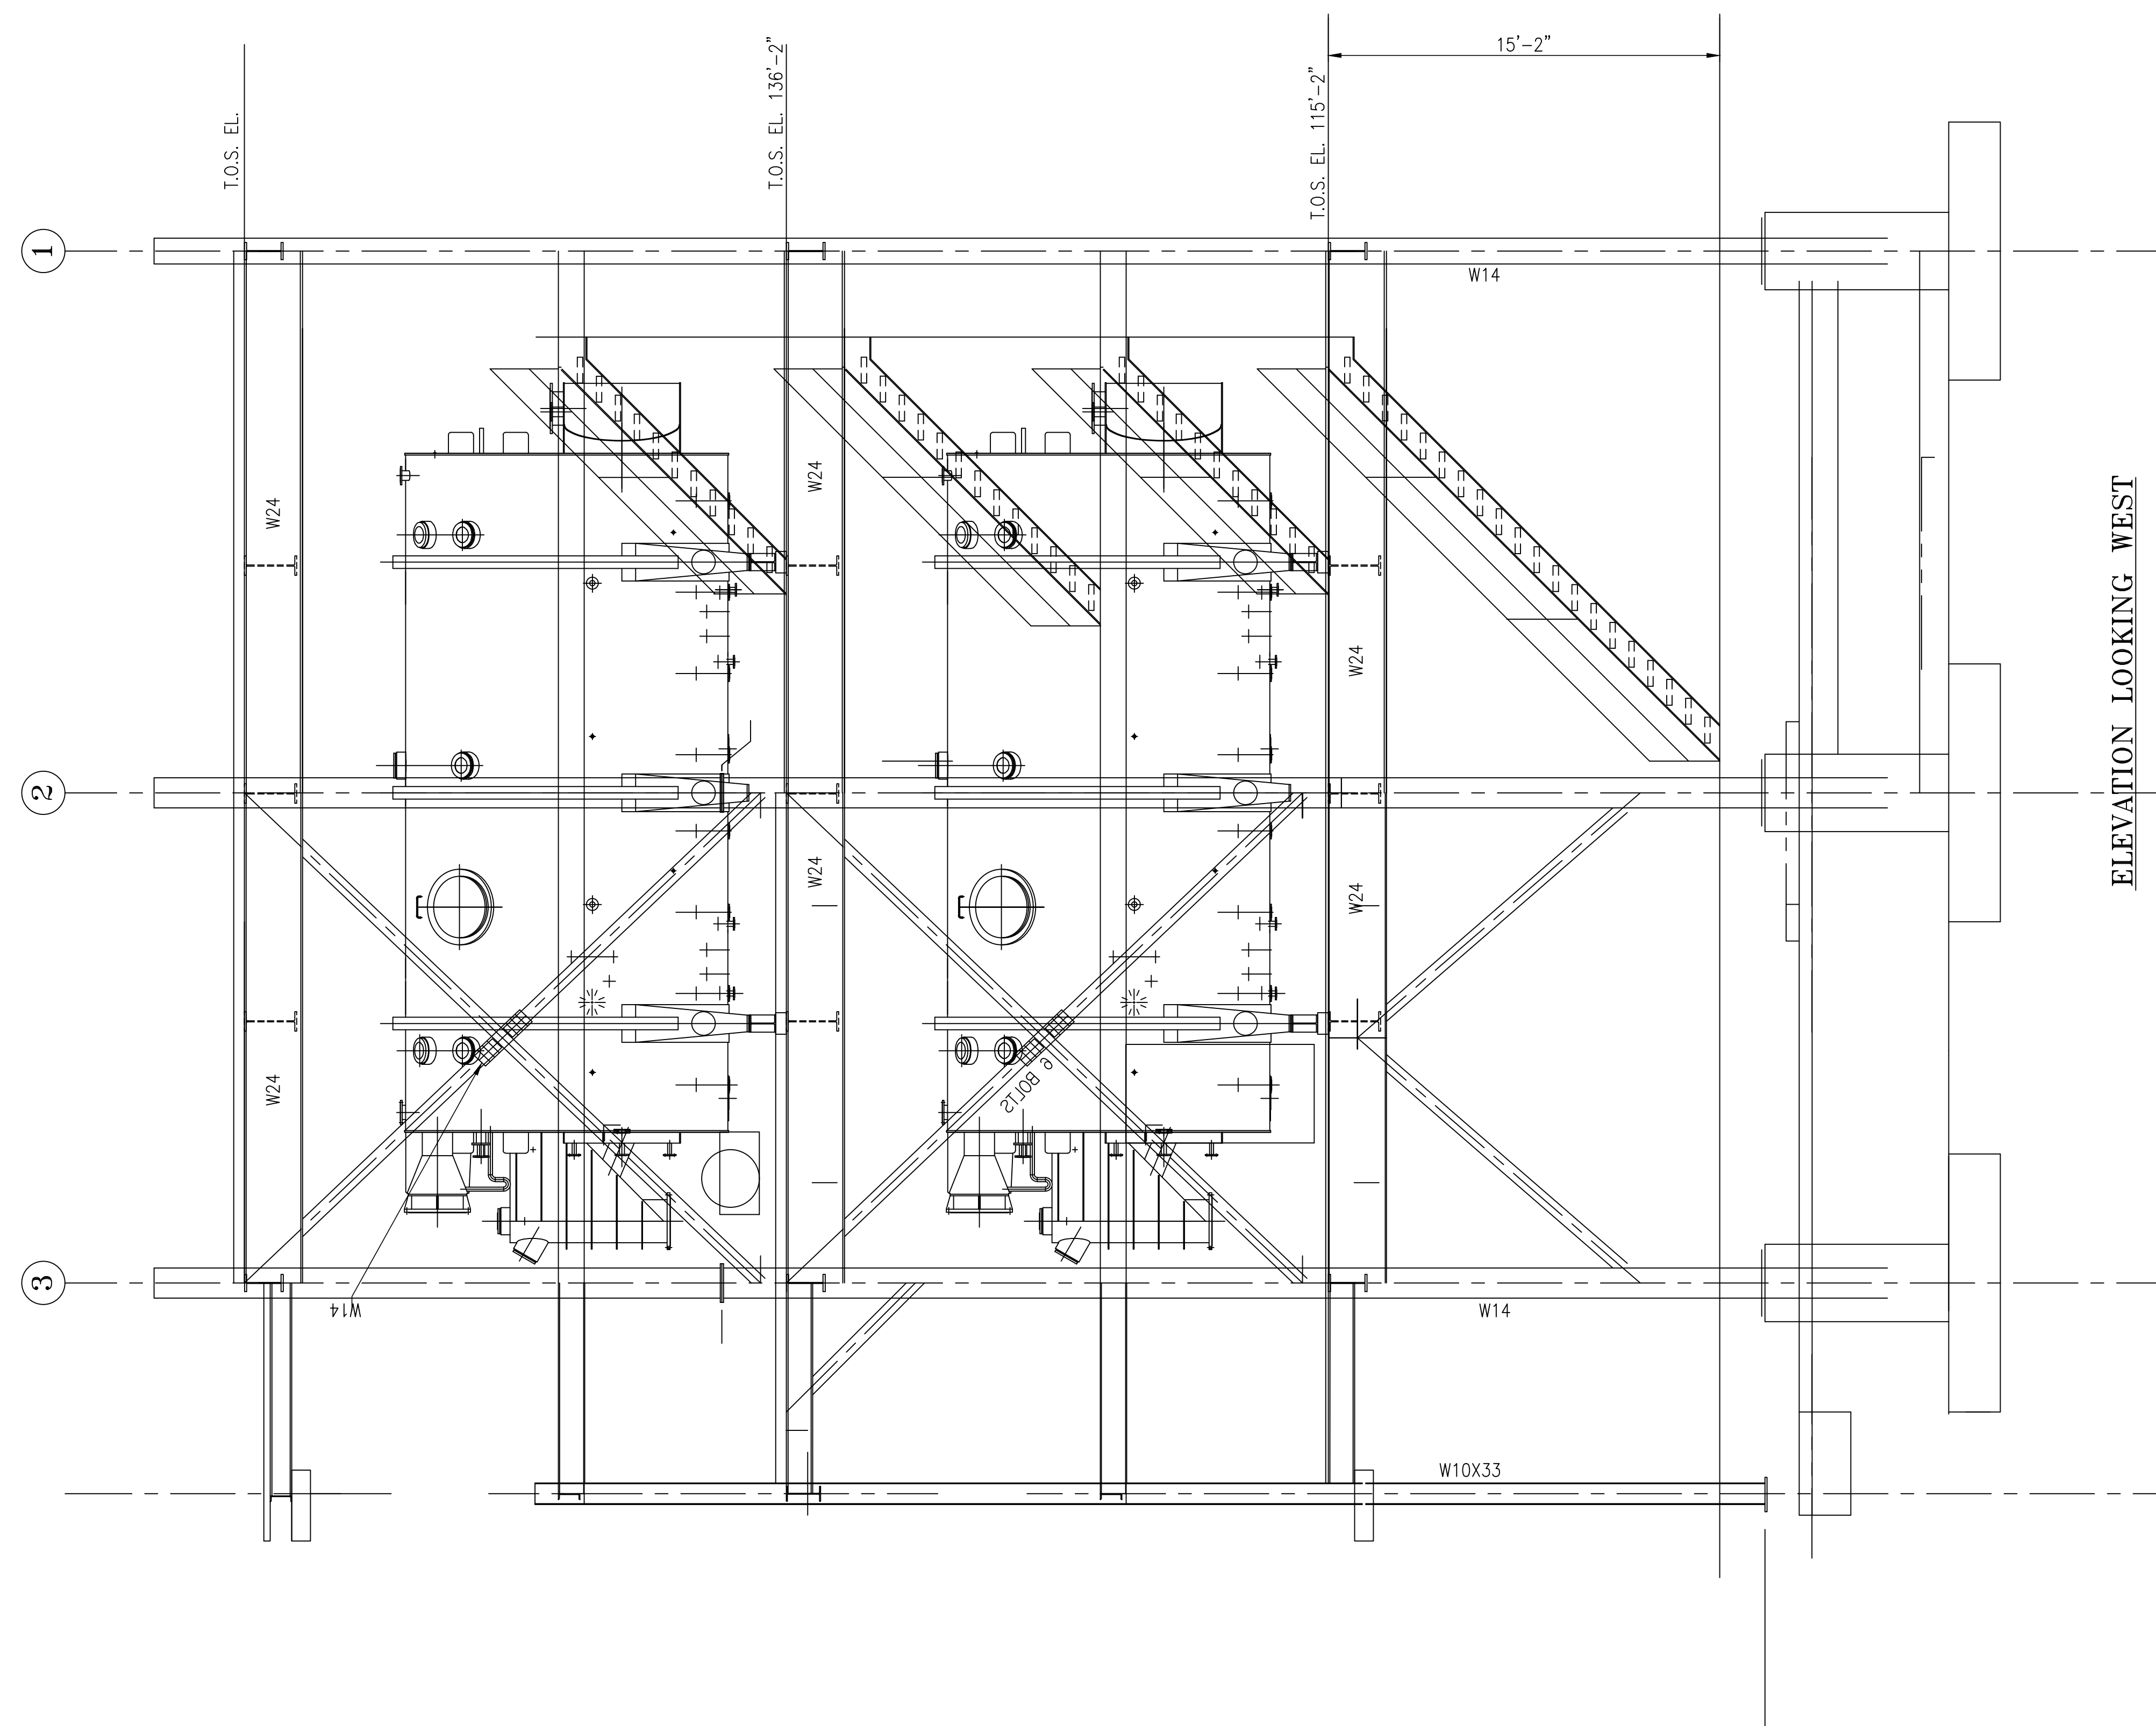


 

ELEVATION LOOKING WEST

REFERENCE DRAWINGS							
:	PRELIMINARY				GMS		06/23/03
REV.	DESCRIPTION				BY	CK.	APPRO DATE
BRAWLEY							
 IMPERIAL SUGAR COMPANY SUGAR LAND, TEXAS							
HI RAW CVP INSTALLATION STEEL FRAMING EAST ELEVATION :							
SCALE: 1/4" = 1'-0"				DATE: JUNE 23, 2003			
DRAWN BY: GMS		CHECKED BY:		APPROVED:			
SCALE FACTOR: 1=48		PRINTS SENT TO:		FIELD			
				PUR. DEPT.			
DRAWING NO. BY-04600-S249 : REV.							