


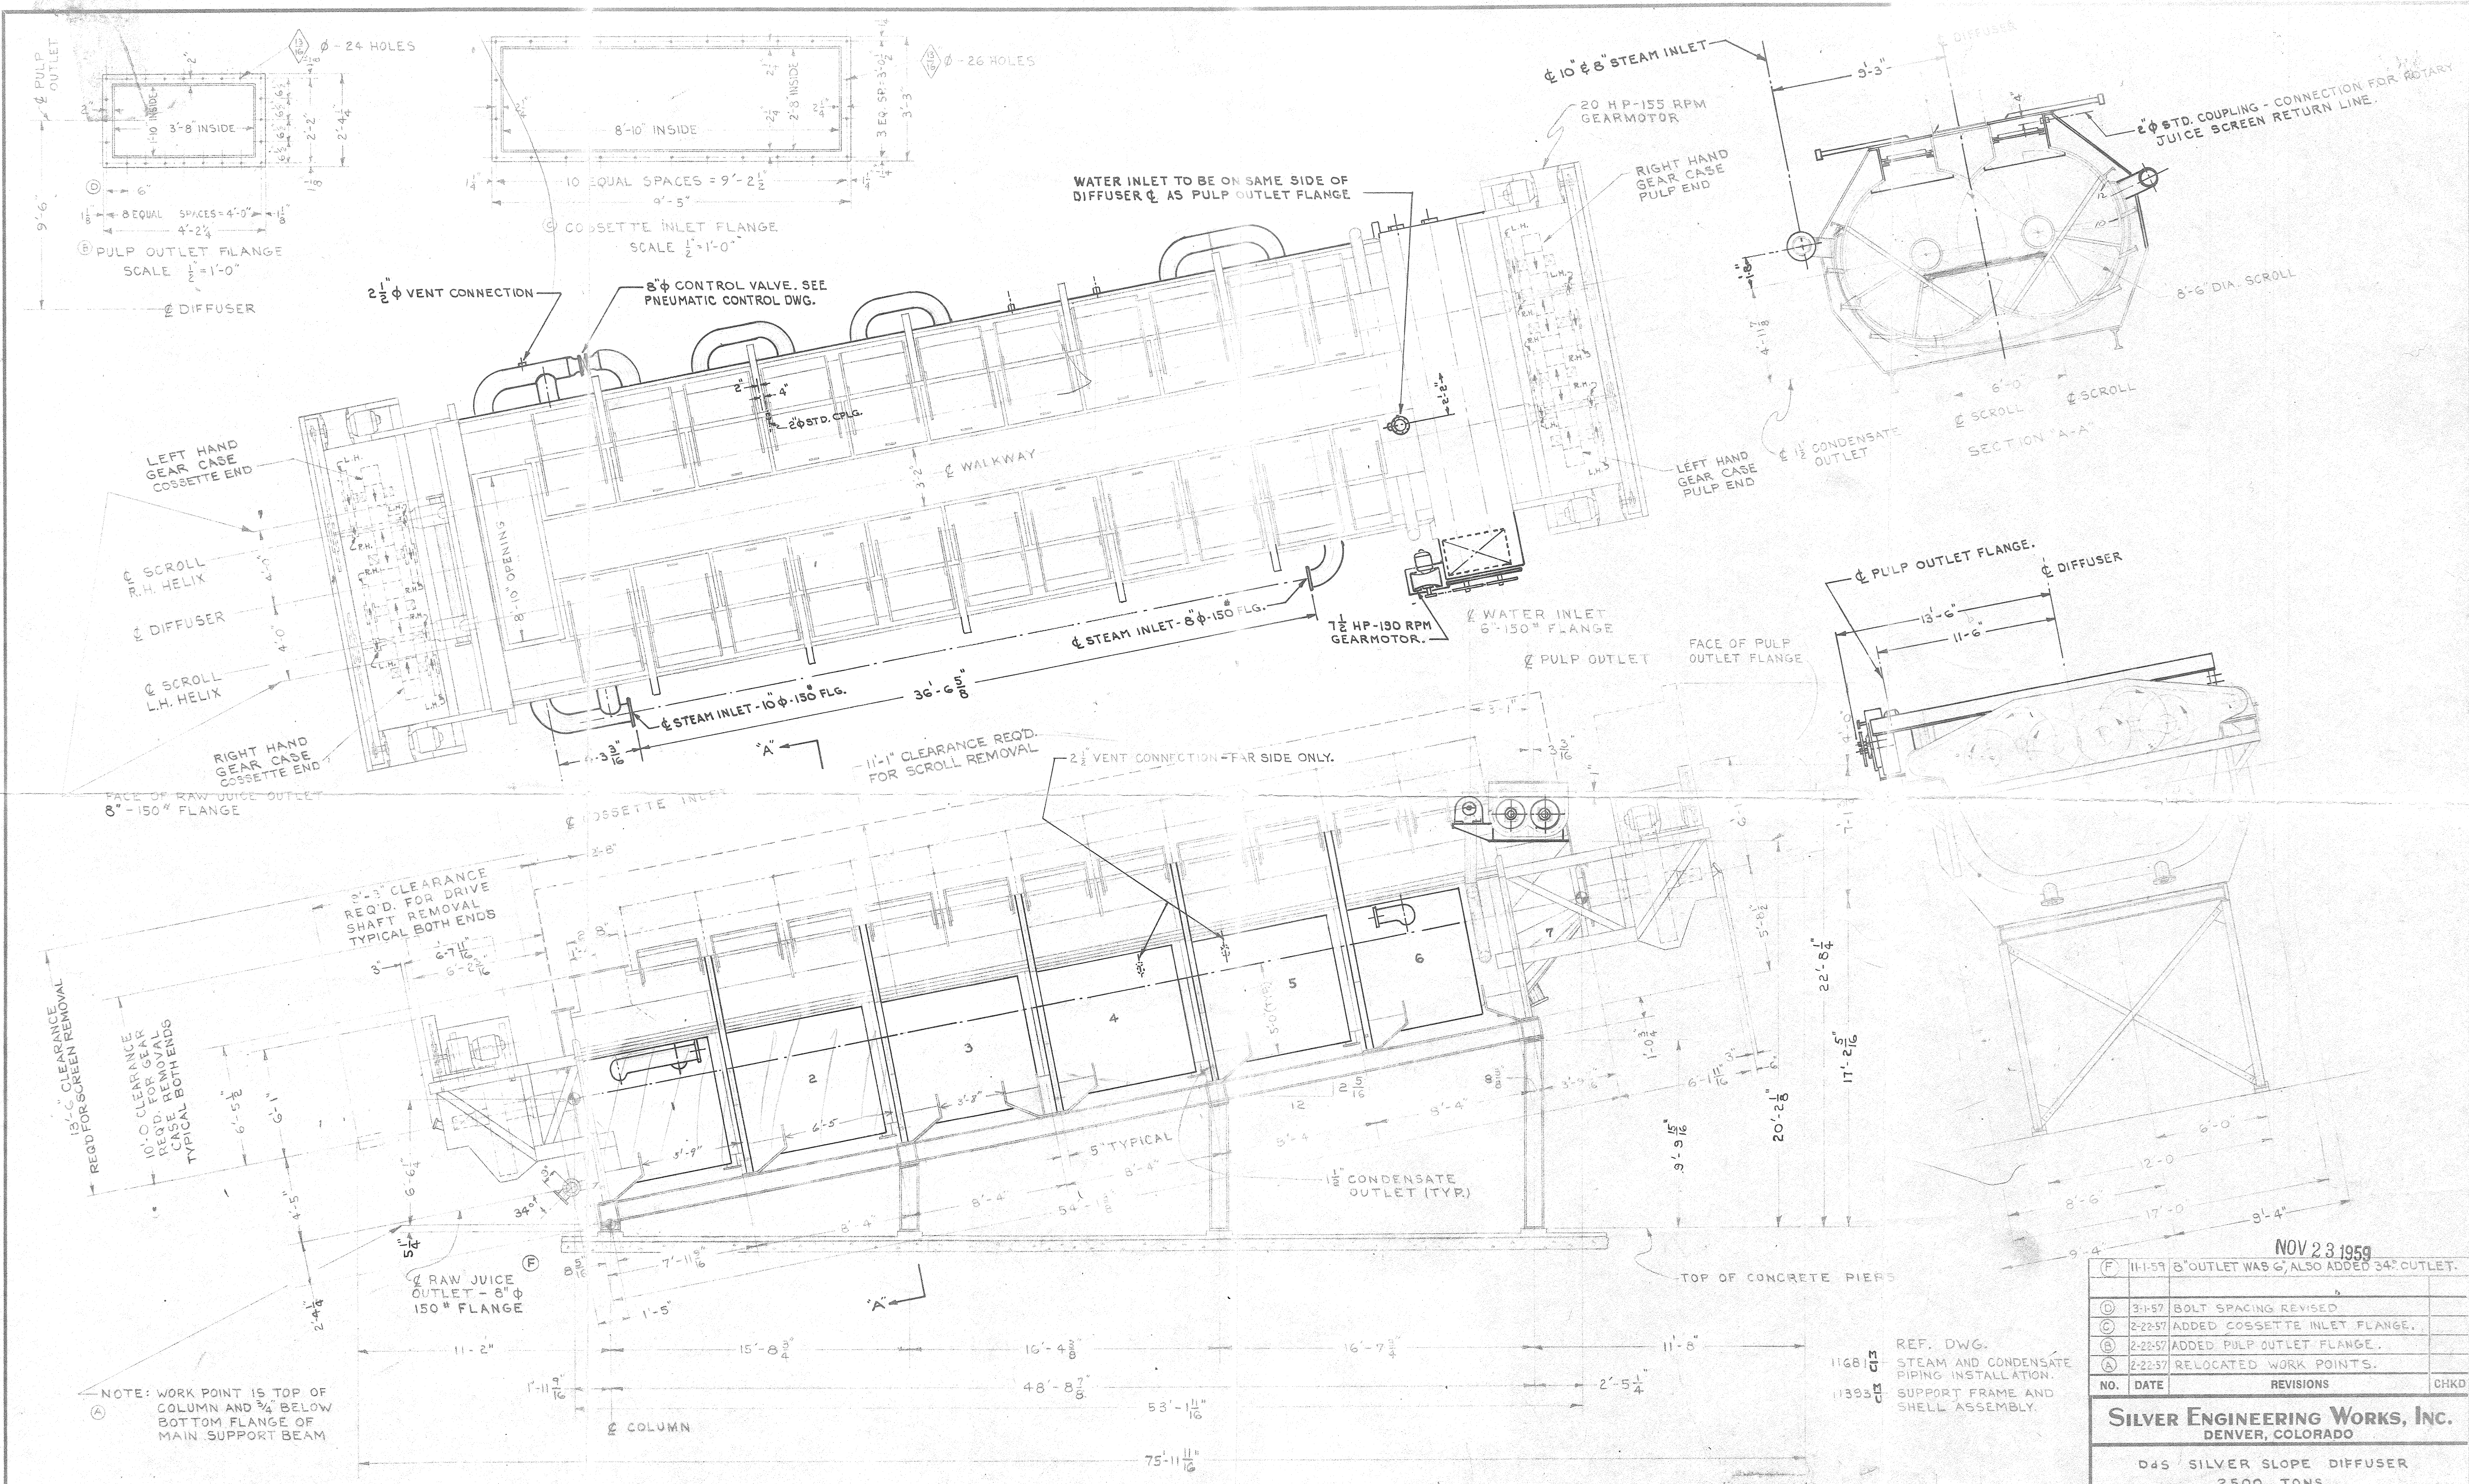

NOV 23 1959

(F)	11-1-59	8" OUTLET WAS 6", ALSO ADDED 34" OUTLET.	
(D)	3-1-57	BOLT SPACING REVISED	
(C)	2-22-57	ADDED COSSETTE INLET FLANGE.	
(B)	2-22-57	ADDED PULP OUTLET FLANGE.	
(A)	2-22-57	RELOCATED WORK POINTS.	
NO.	DATE	REVISIONS	CHKD
SILVER ENGINEERING WORKS, INC. DENVER, COLORADO D45 SILVER SLOPE DIFFUSER 2500 TONS GENERAL ARRANGEMENT			
DATE	12-28-58	DRAWN	CVE
SCALE	1/4" = 1'-0"	CHECKED	
FILE	65	No. 11683-M	U

(6) 11-23-59 ADDED 8" VALVE

RMR

D609-024