
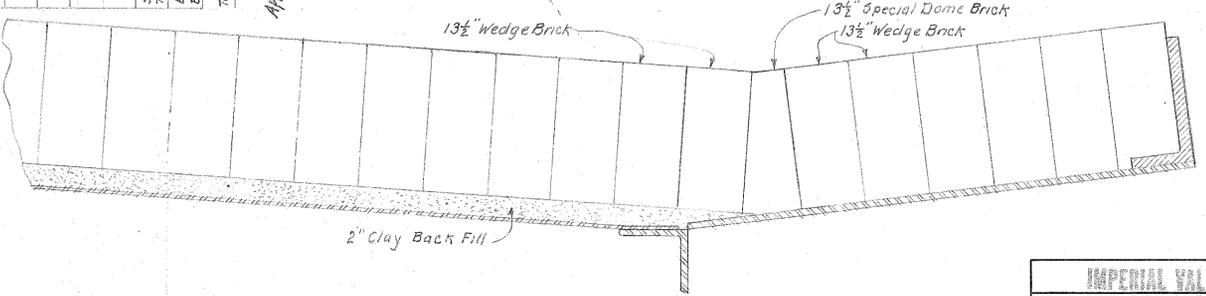
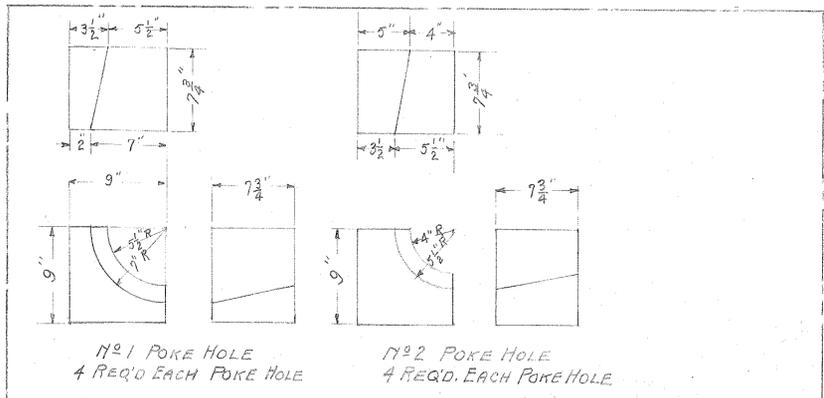


Special Dome										
No. 2 Poke Hole Brick										60
No. 1 Poke Hole Brick										60
13 1/2" No. 1 Wedge										60
13 1/2" No. 2 Wedge										60
18 1/2" No. 3 Wedge										60
9" No. 1 Key	25	319	1137	289						11
9" No. 2 Key										11
9" No. 3 Key										11
9" No. 4 Key										11
Zonell ²	1	25	319	1137	289					11
	2									11
	3									11
	4									11
	5									11
	6									11
	7									11
	8									11
	9									11
Sub Total		25	319	1137	289	1375	1321	1238	60	199
Brick Total		15	81	63	11	121	1319	242	64	210
Total		40	400	1200	300	1500	1500	1500	64	210

12000# Latite
Approx 31500# Estimated Weight of Fire Brick

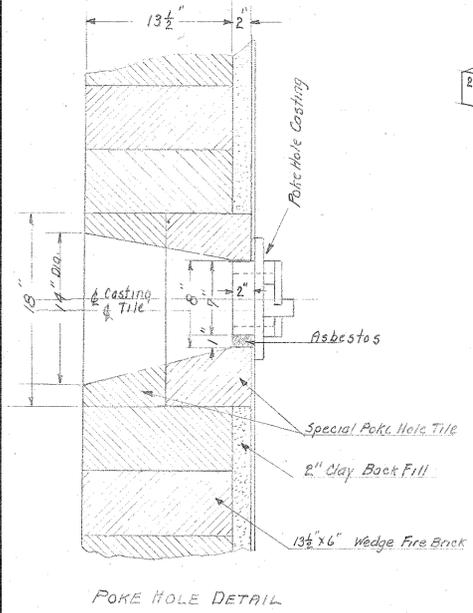

Lining
All Fire Brick To Be Hard Pressed Mud Brick
Made Especially For Kilns; Use 'Latite' For All
Fire Brick Joints, Using The Dip Method And
Obtain As Thin Joints As Possible.

CARLTON PLANT
PART OF DWG 9254

IMPERIAL VALLEY PLANT
HOLLY SUGAR CORPORATION
COLORADO SPRINGS, COLO.
FIRE BRICK LINING
FOR LIME KILN

SCALE: 1/4" = 1'-0"
DATE: Sept. 16-1946
DRAWN BY: AMG
CHECKED BY: [Signature]
APPROVED: [Signature]
DWG. NO. 9254

MARK	DESCRIPTION	BY	DATE
①			
②			
③			