

A

B

C



D

E

F

KUKA-PDM data (for KUKA's internal use only)	
Drawing Type	1200
Drawing No.	401.002-03
Sheet No.	1
Unit	
Sheet-Size	A2
Version	-
For 1000 01	401.002-03
For 1000 02	
For 1000 03	
Isometric view
Scale: 1:20

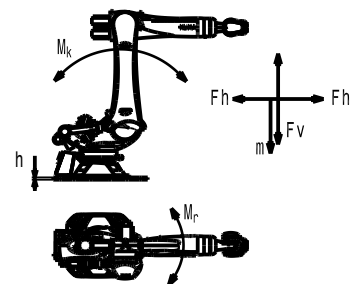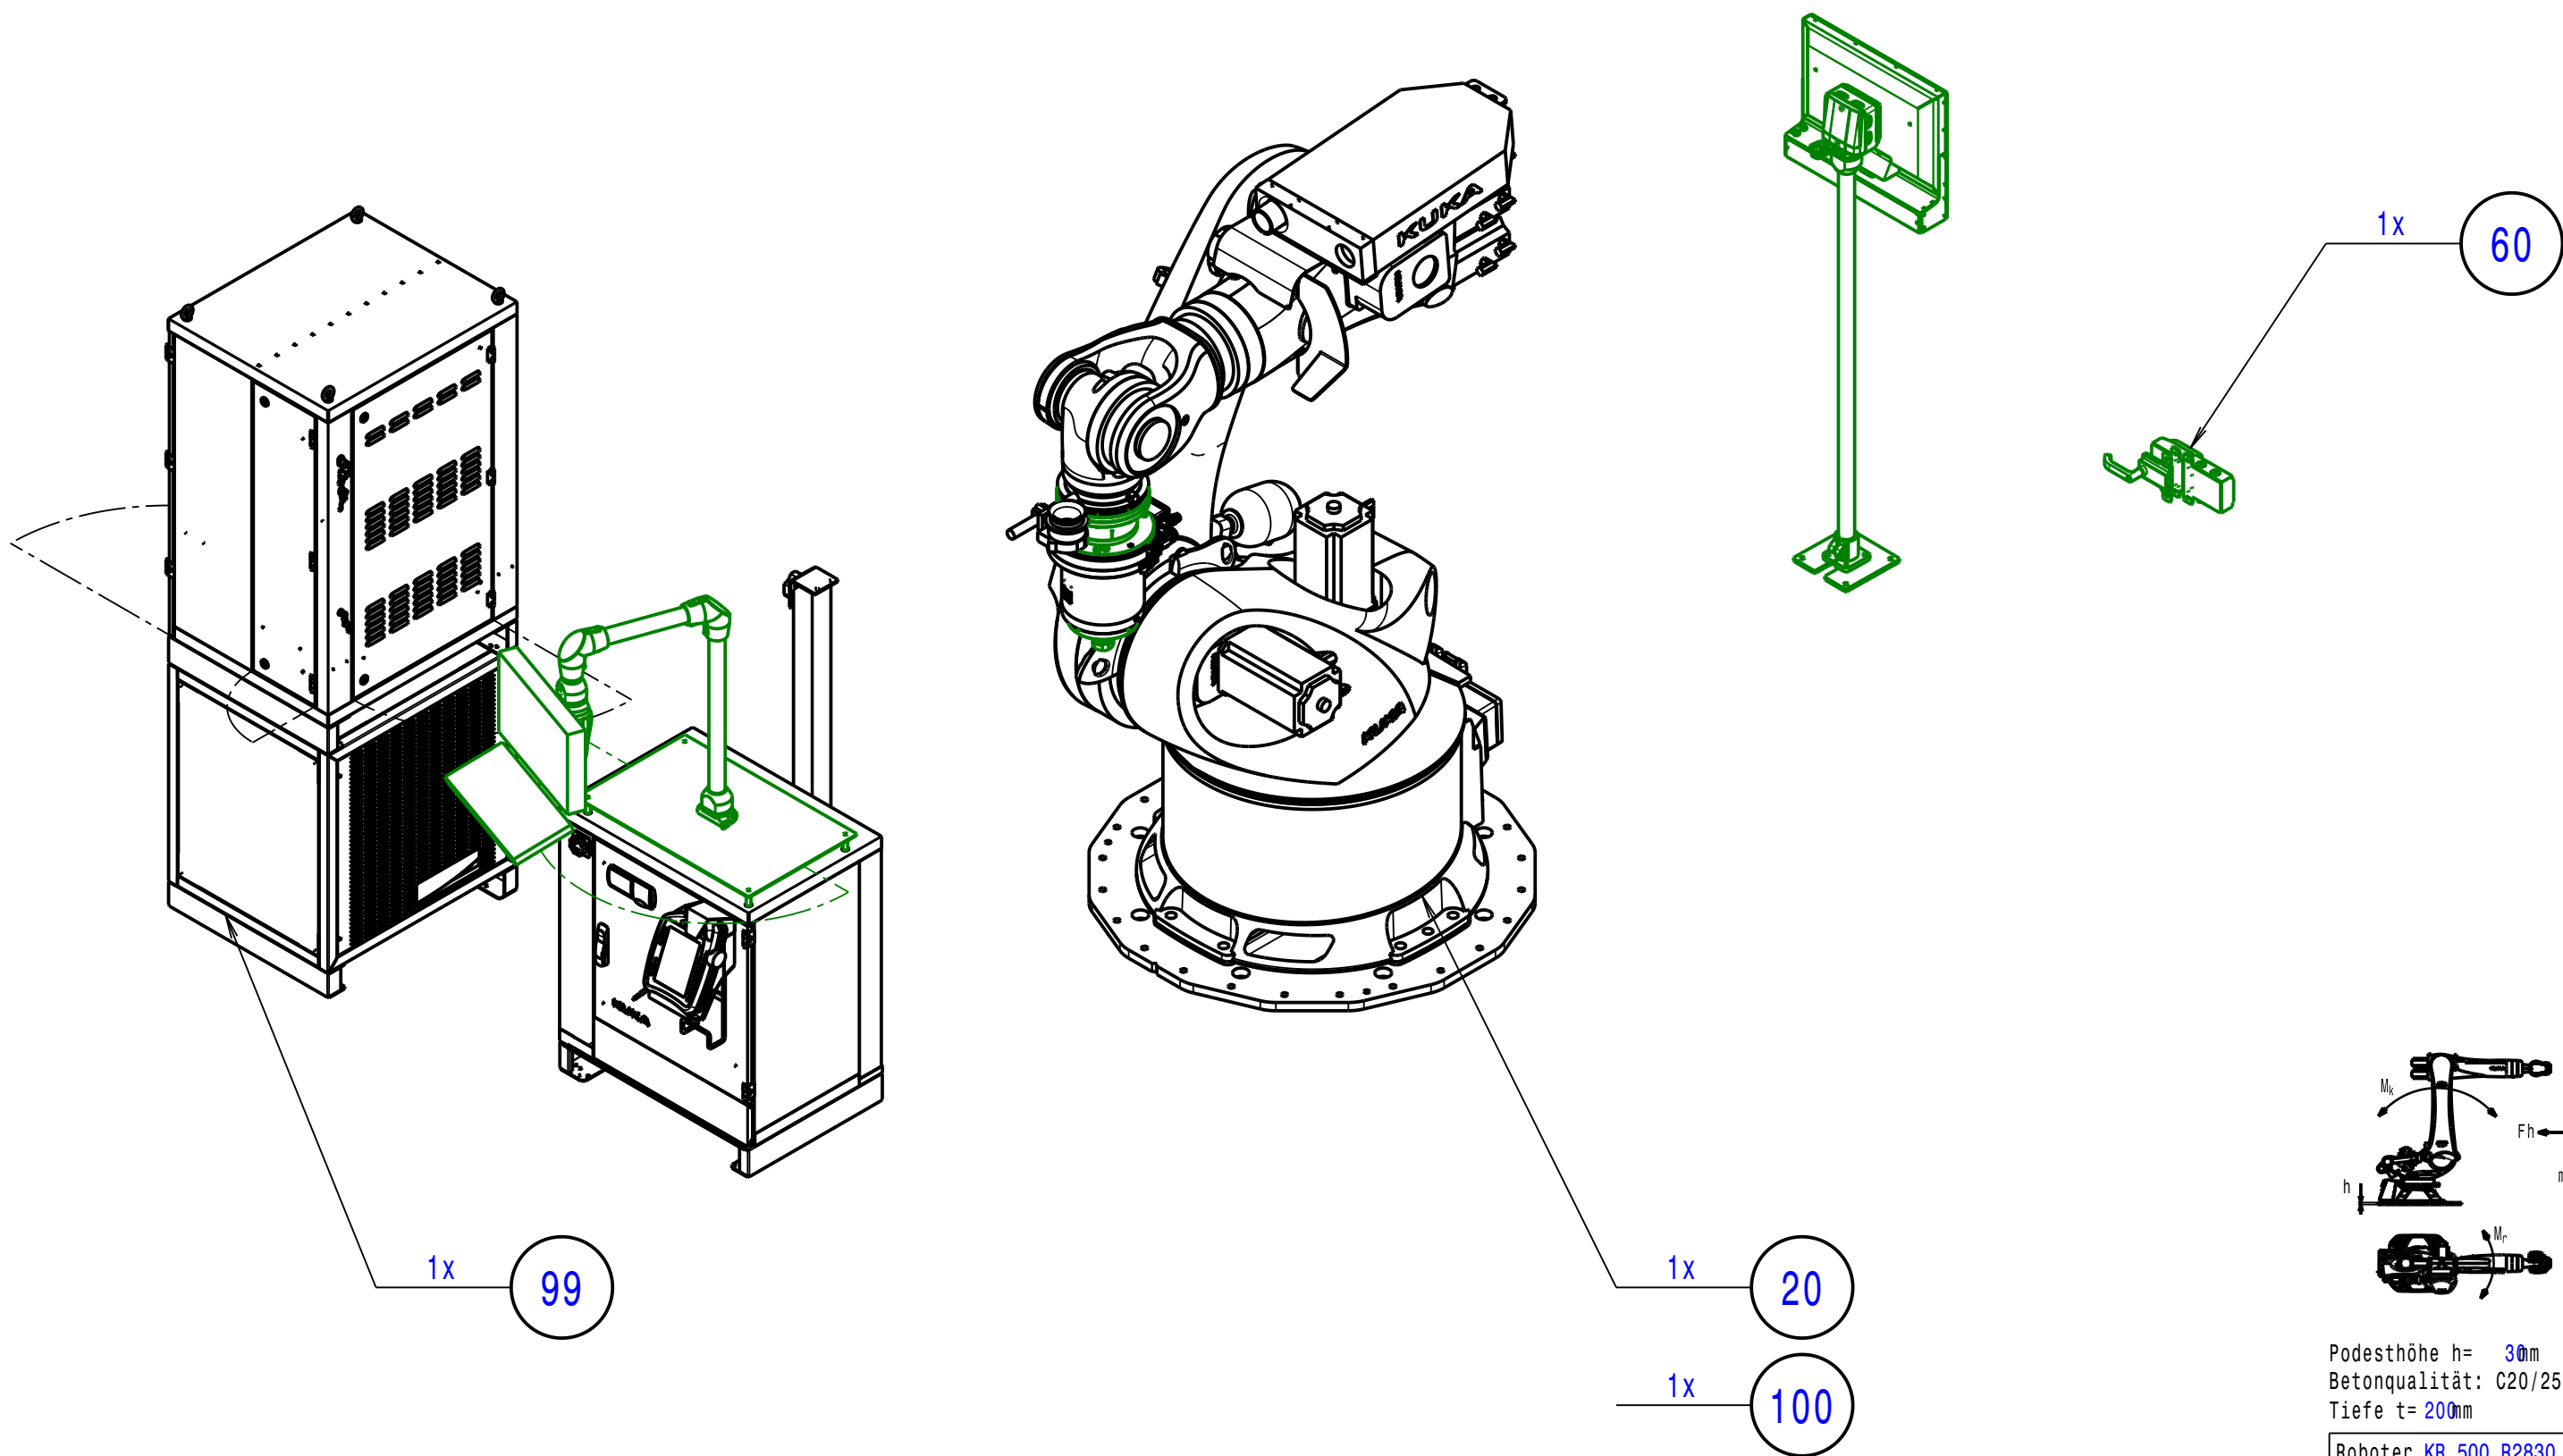

Podesthöhe h= 30mm
Betonqualität: C20/25 nach DIN EN 206-1:2001/DIN 1045-2:200 8
Tiefe t= 200mm

Roboter KR 500 R2830 MT	
Hauptbelastung des Bodens durch Roboter und Gesamtlast für R_10	
Fv = Vertikale Kraft	Fvmax= 40500N
Fh = Horizontale Kraft	Fhmax= 23500N
Mk = Kippmoment	Mkmax= 84500Nm
Mr = Drehmoment	Mrmax= 45500Nm
mR = Masse Roboter	mRmax= 2440kg

						KUKA PROJECT ENGINEER - EMAIL and PHONE		CUSTOMER			
C. IDX	TIMES	CHANGE NO.	DATE	NAME		Martin.Huber@kuka.com		PROJECT			
						+49 821 797-3015					
KUKA				all rights reserved DIN ISO 16016		SCALE		DESCRIPTION FSW Application Modul Assembly			
						1:20					
CAD drawing						DRAWING-NO. 401.002-03				VERSION 1	
	DATE	NAME		PHONE		MATERIAL				SAP-NO.	
DESIGNED	10.12.2020	Huber M.		-3015						1001797160	
DRAWN	10.12.2020	Huber M.		-3015		WEIGHT (kg)				SHEET 01	
CHECKED	10.12.2020	Huber M.		-3015						NO OF SHEETS 02	

A

B

C

D

E

F